



① planimetria_Optione 3
1 : 200

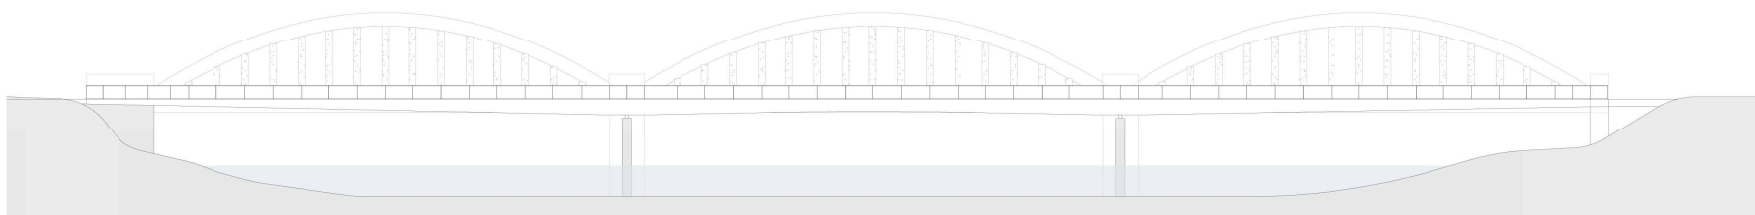

② Sezione 1
1 : 200

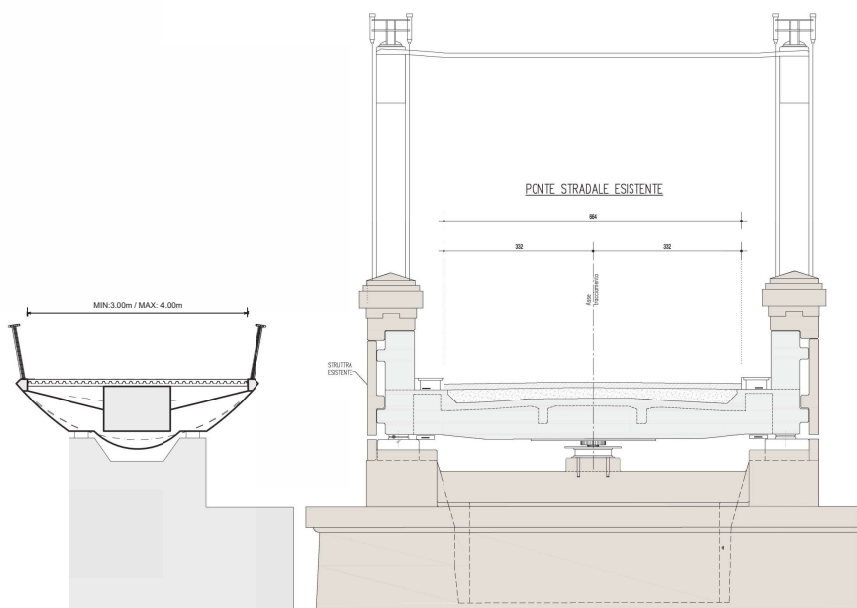

③ Sezione 2
1 : 50

